
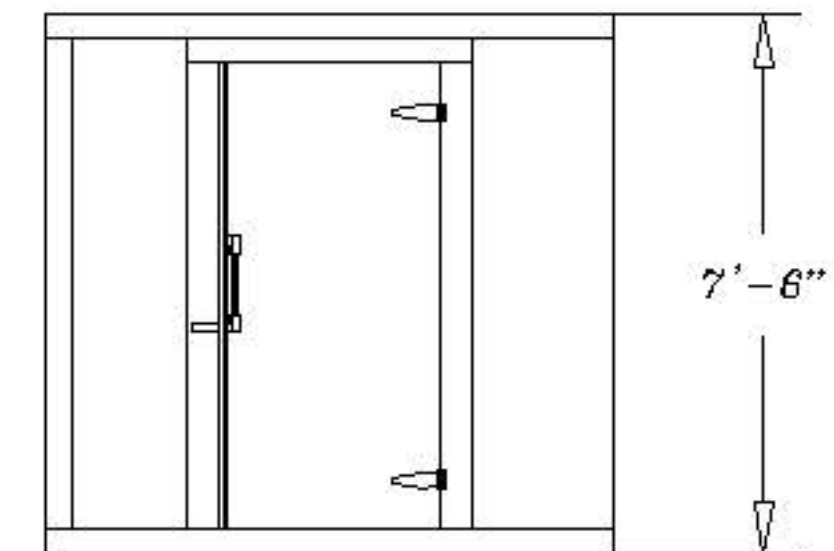


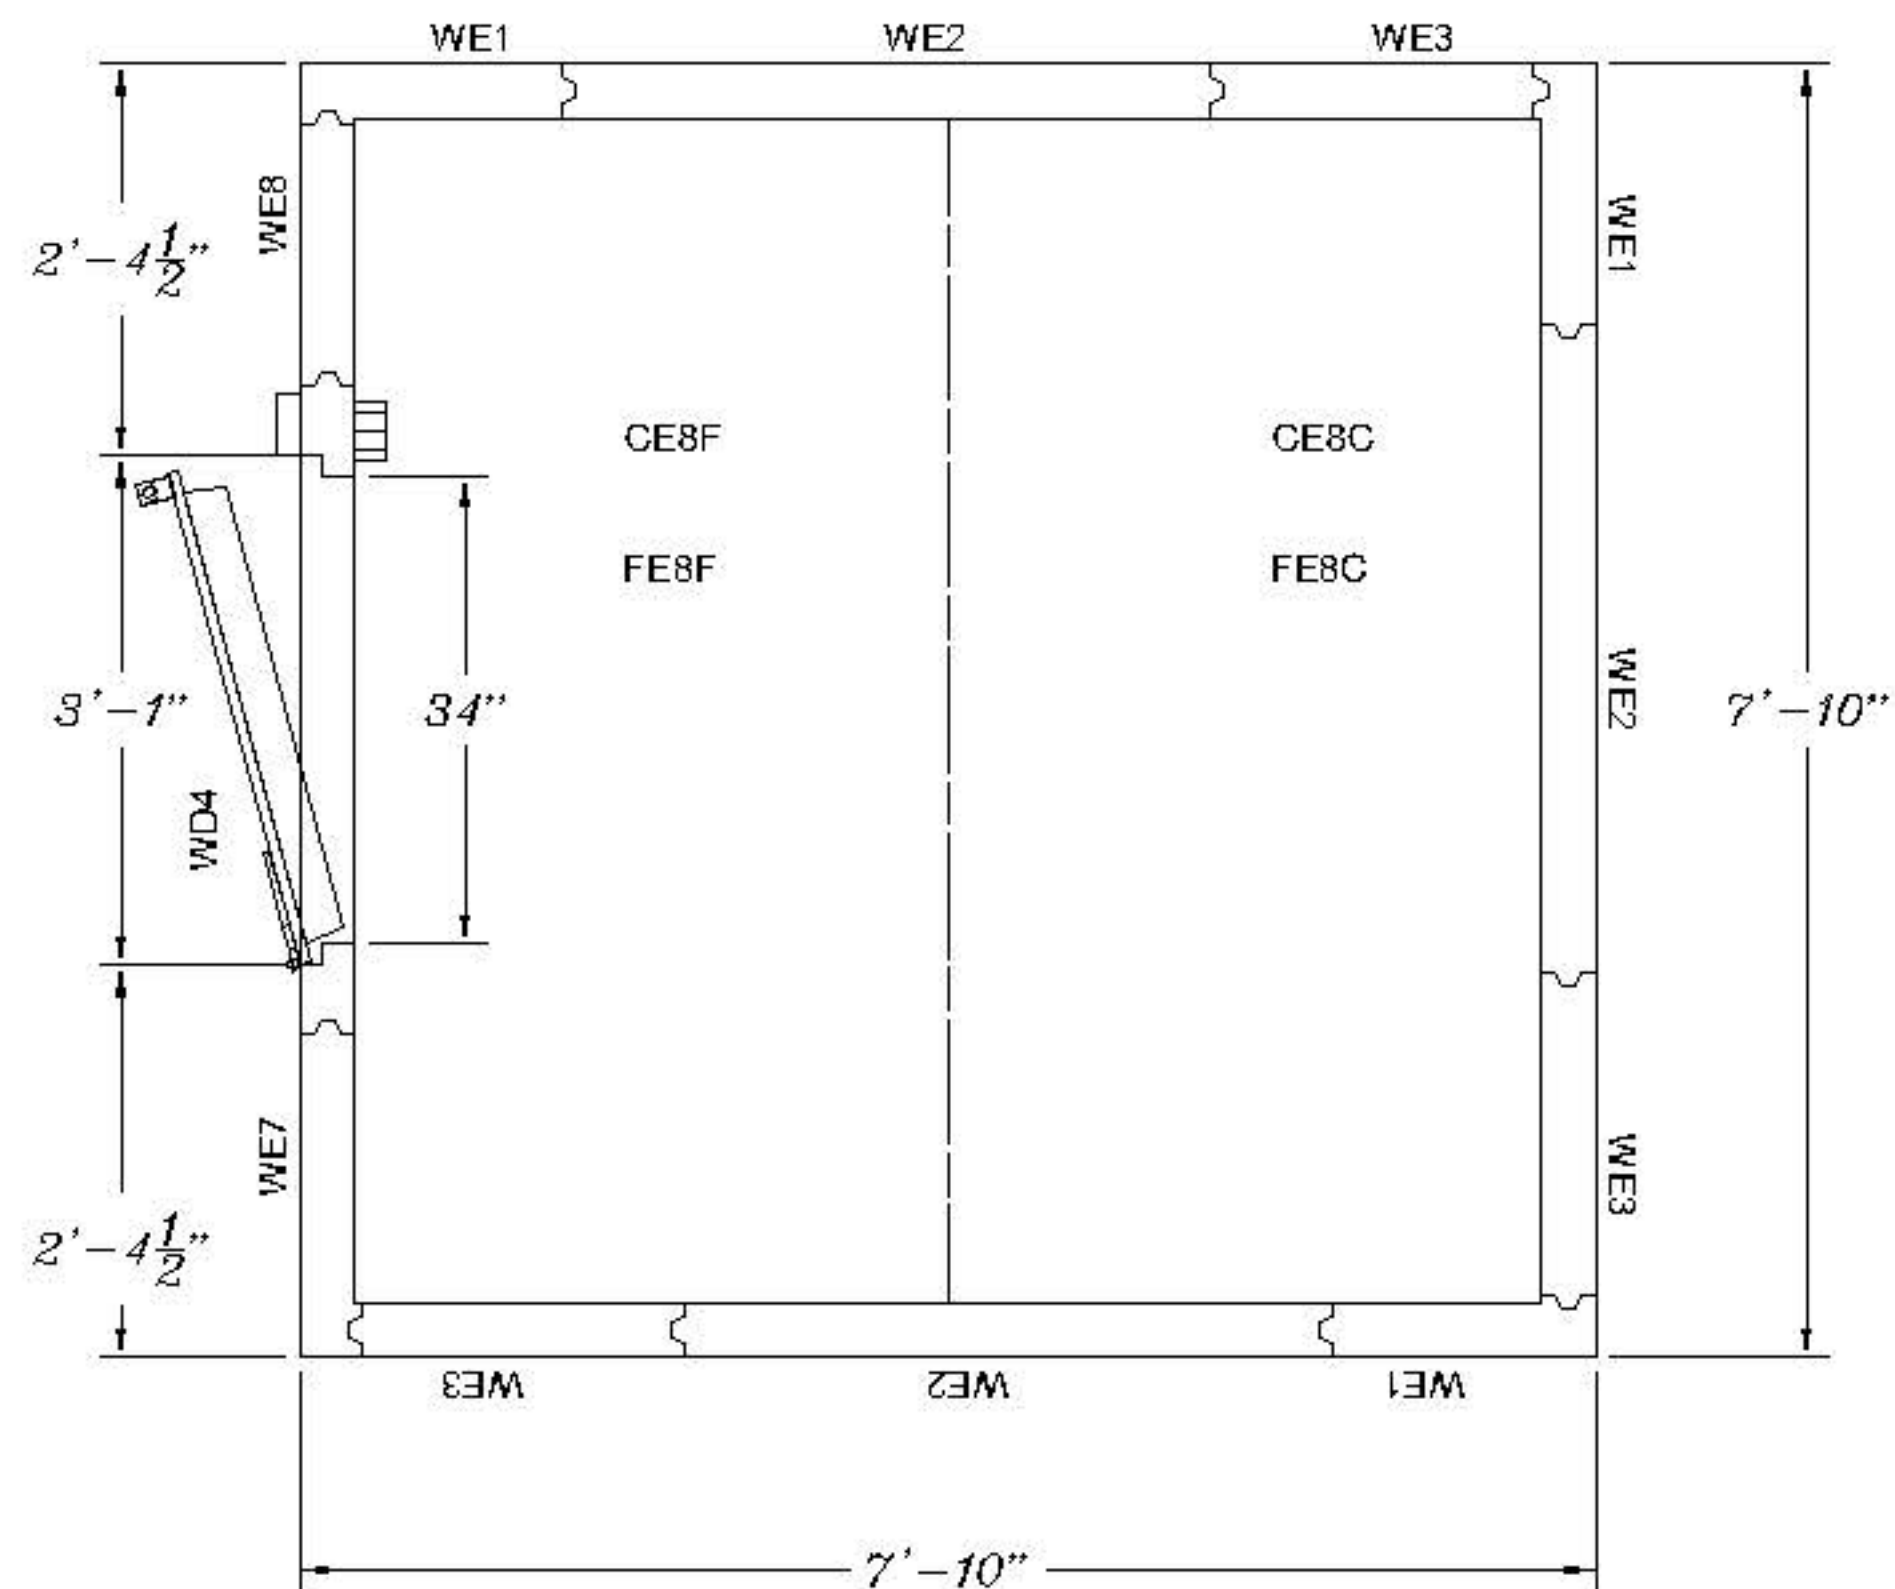

QUOTE DRAWING
 Sign below for acceptance
 X _____

Door hinge: Left _____ Right _____

Door location wall (centered): Left _____ Front _____
By signing here, you agree to our terms and conditions as outlined on www.uscooler.com/terms. Panel configuration subject to J.S. Cooler final approval. A facsimile or emailed approval of this drawing (if any) shall have the same force and effect as a signed original and shall, upon receipt by J.S. Cooler, be binding on both parties.

Materials:
 ExtMetal: Galvalume
 IntMetal: Galvalume
 Foam: Extruded 4in.

Legend
 Ceiling: - - - - -
 Floor: - - - - -

Cooler: 7'-10" x 7'-10" x 7'-6"
 Scale: 1/2" = 1'



FASTCOOLER

by U.S. Cooler
 401 DELAWARE ST. • QUINCY, IL 62301
 TEL: 217.223.2421 • 800.521.2885 • FAX: 217.223.2424

CUSTOMER _____	
JOB# _____	P.O.# Job Ref. _____
DATE: 06/06/2023	DRAWN: C.G. 2.0
DWG. REV: C188FL	APV: _____

To aid in packing, please indicate with
 an X the corner where installation will
 be starting.