
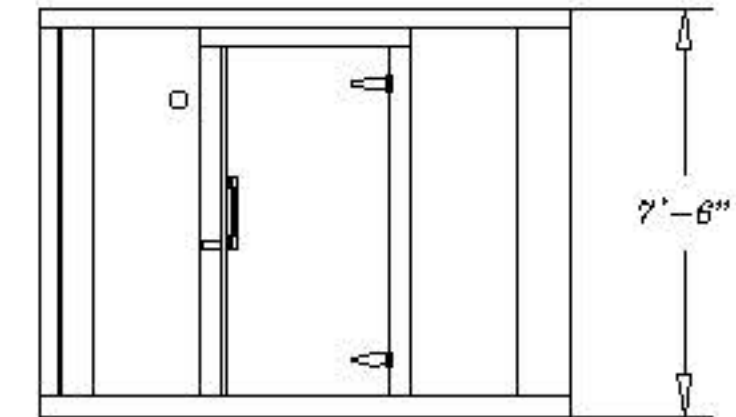


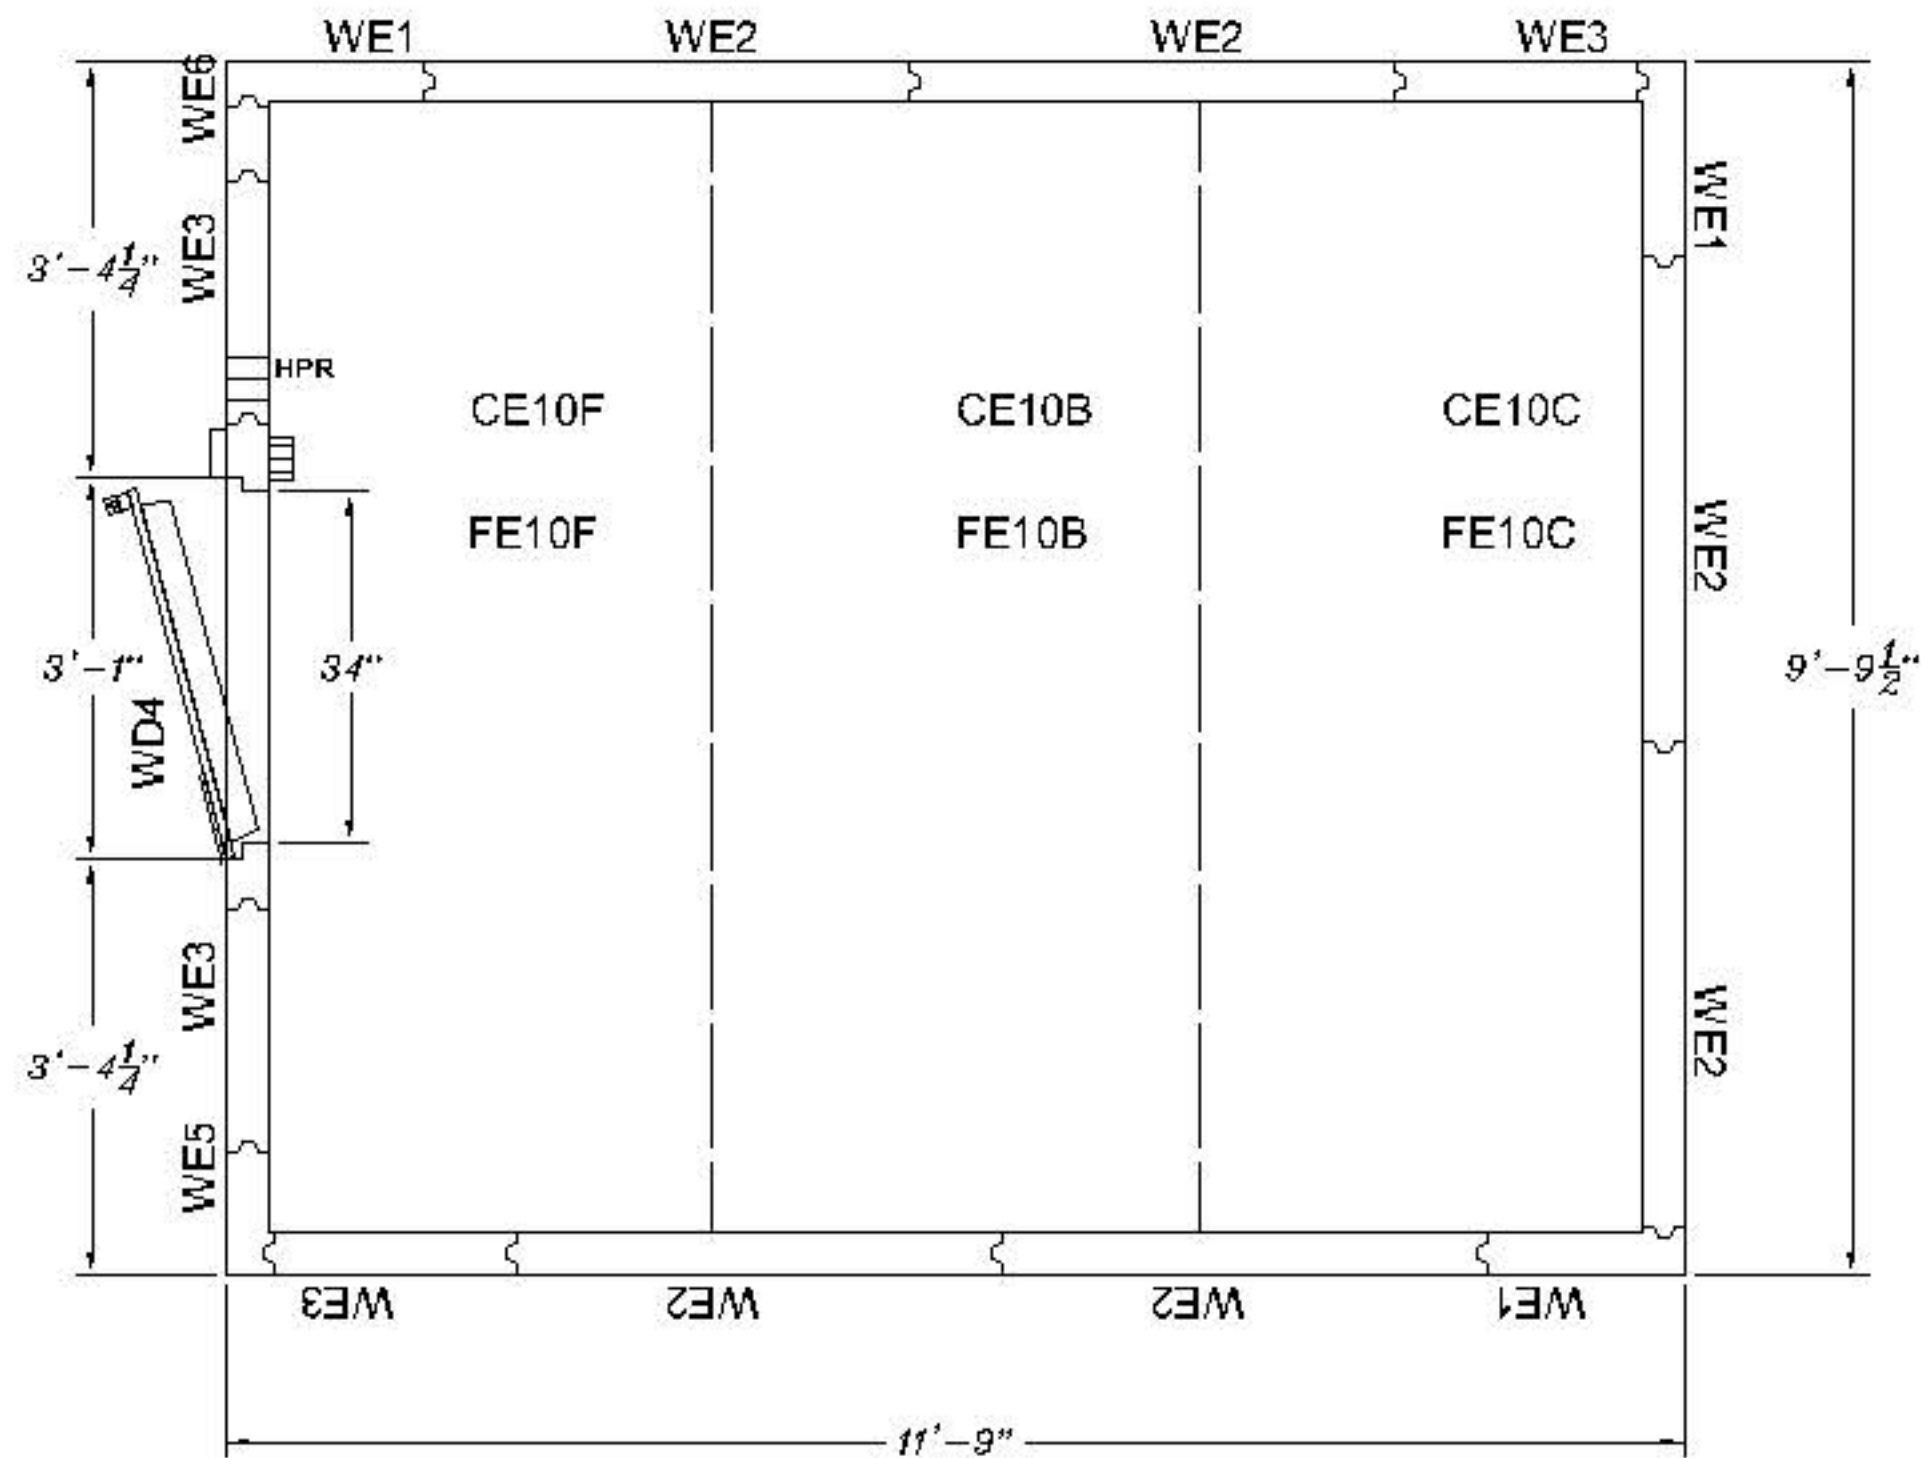

QUOTE DRAWING
Sign below for acceptance
X _____

Door hinge: Left _____ Right _____

Door location wall (centered): Left _____ Front _____

By signing here, you agree to our terms and conditions as outlined on www.uscooler.com/terms. Panel configuration subject to J.S. Cooler final approval. A facsimile or emailed approval of this drawing - if utilized - shall have the same force and effect as a signed original and shall, upon receipt by J.S. Cooler, be binding on both parties.

Materials:
ExtMetal: Galvalume
IntMetal: Galvalume
Foam: Extruded 4in.

Legend
Ceiling: - - - - -
Floor: - - - - -

Freezer: 11'-9" x 9'-9 1/2" x 7'-6"
Scale: 3/8"= 1'



FASTCOOLER

by U.S. Cooler
401 DELAWARE ST. • QUINCY, IL 62301
TEL: 217.223.2421 • 800.521.2685 • FAX: 217.223.2424

CUSTOMER _____	
JOB# _____	P.O.# Job Ref. _____
DATE: 06/06/2023	DRAWN: C.G. 2.0
DWG. REV: F11012FL	APV: _____

To aid in packing, please indicate with an X the corner where installation will be starting.